


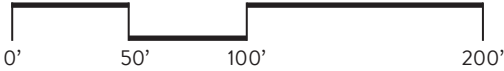


PEARL STABLE

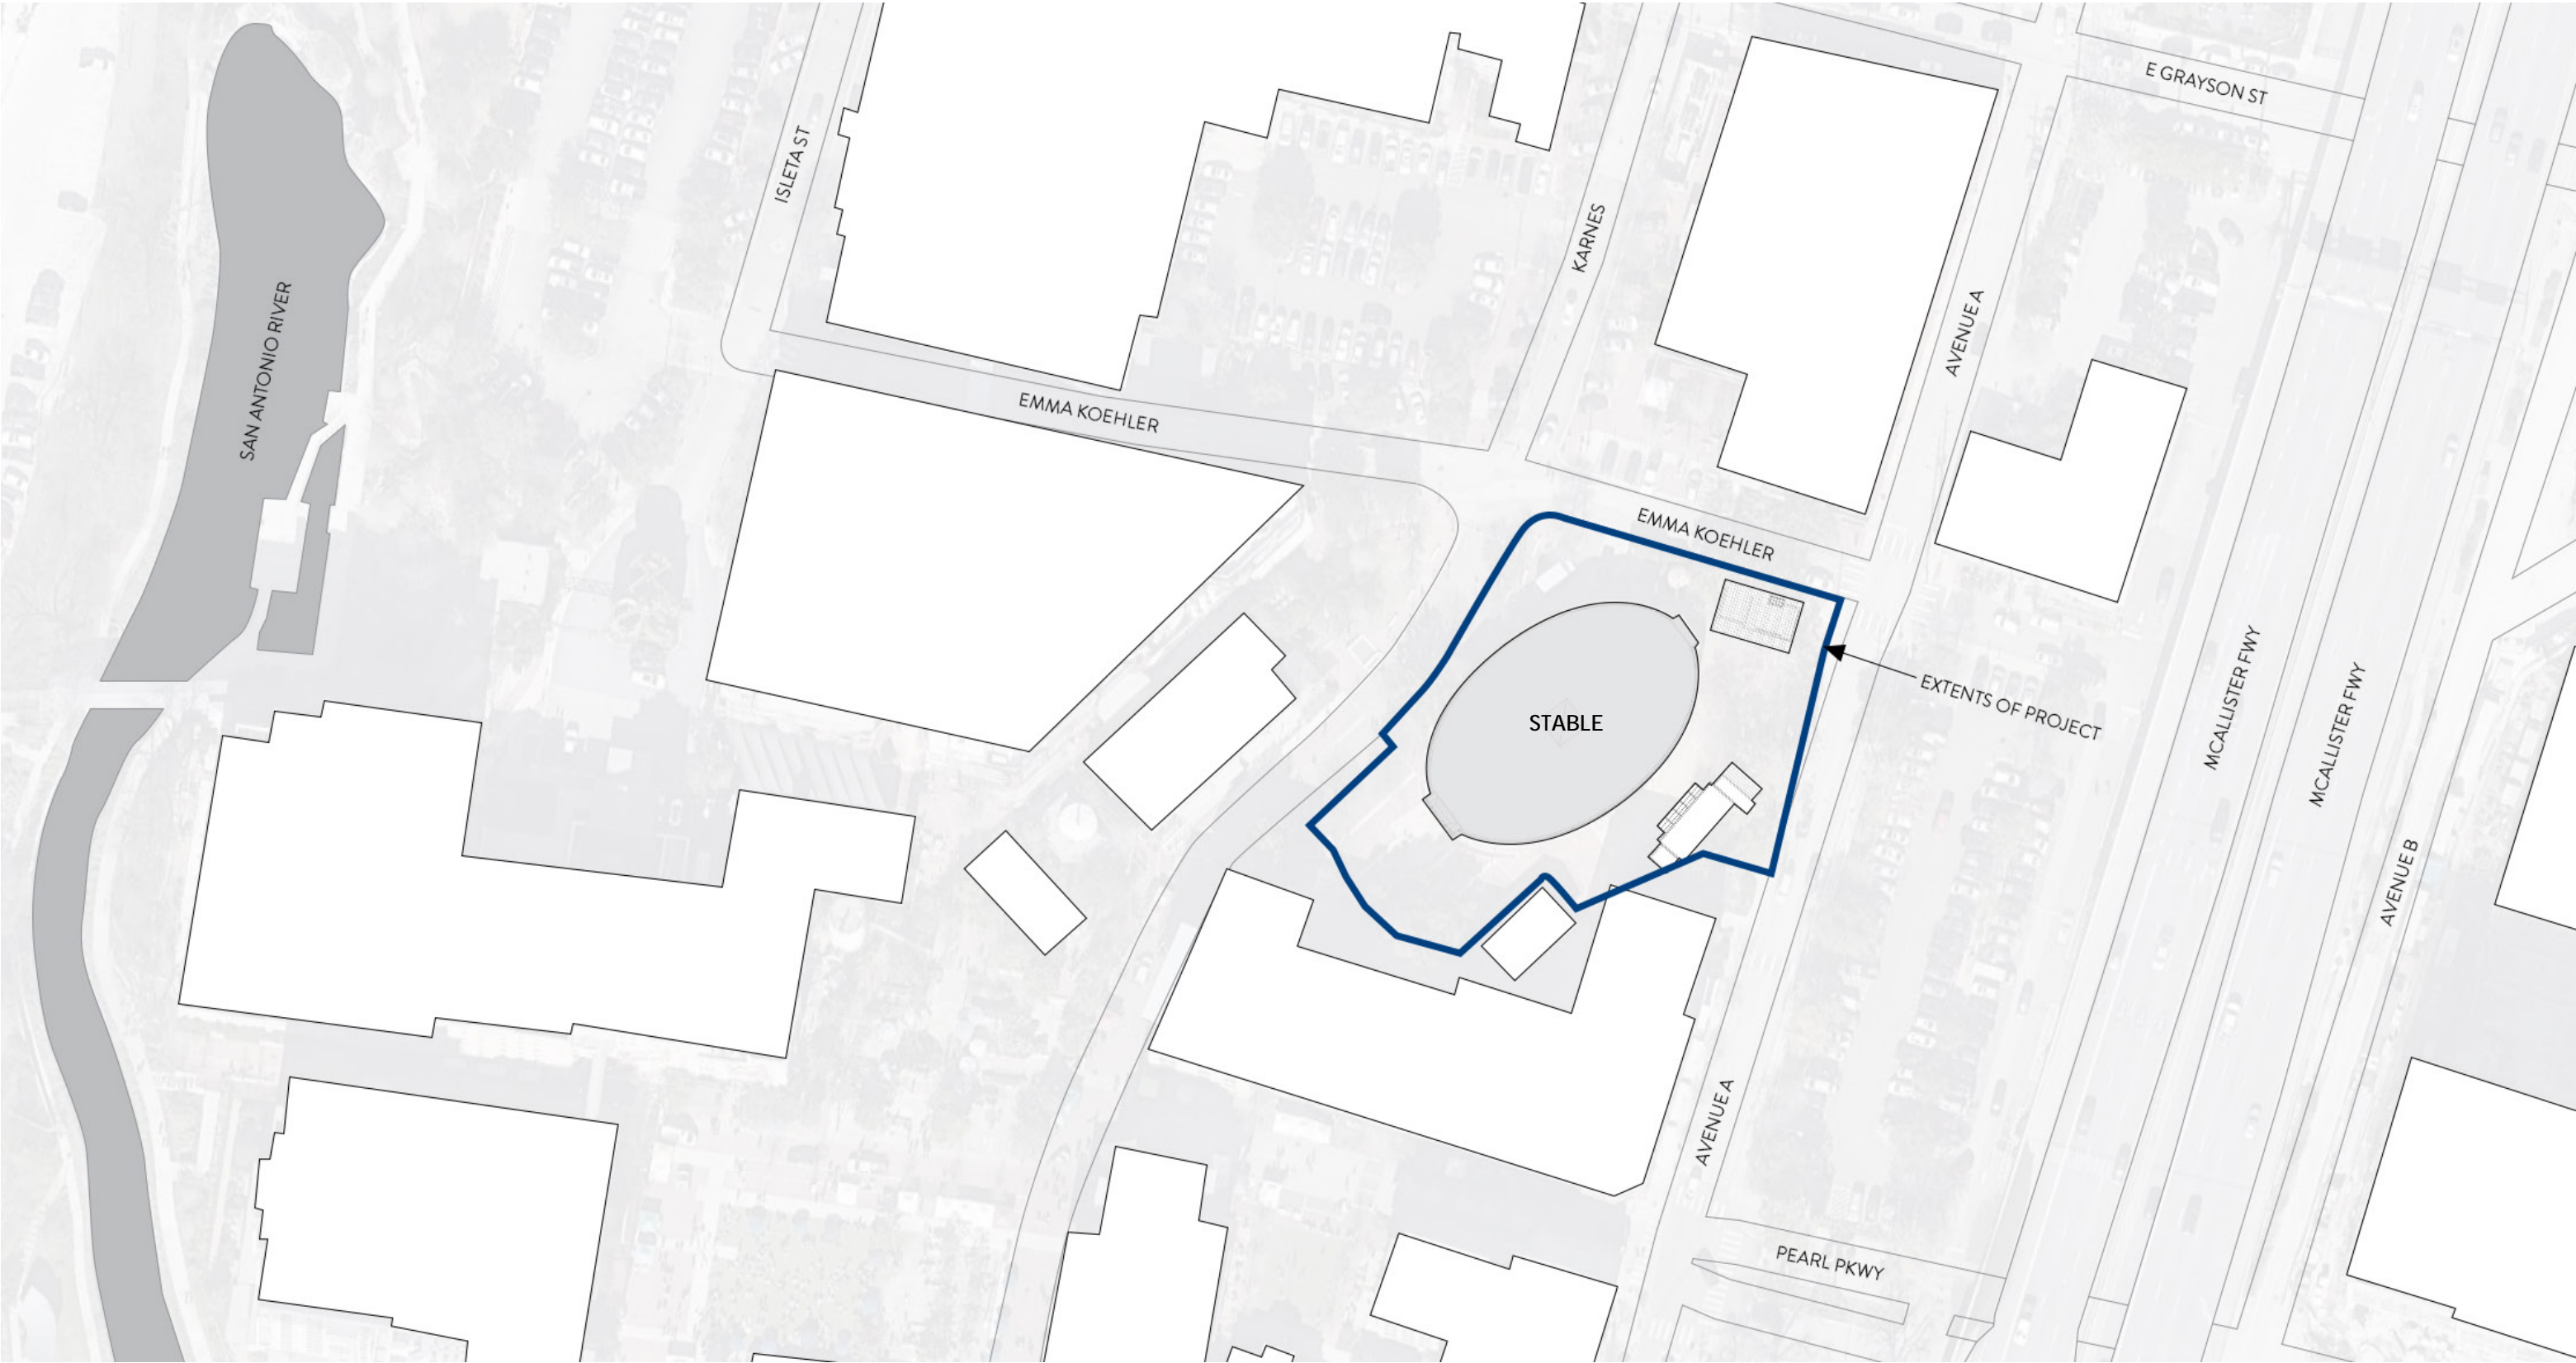

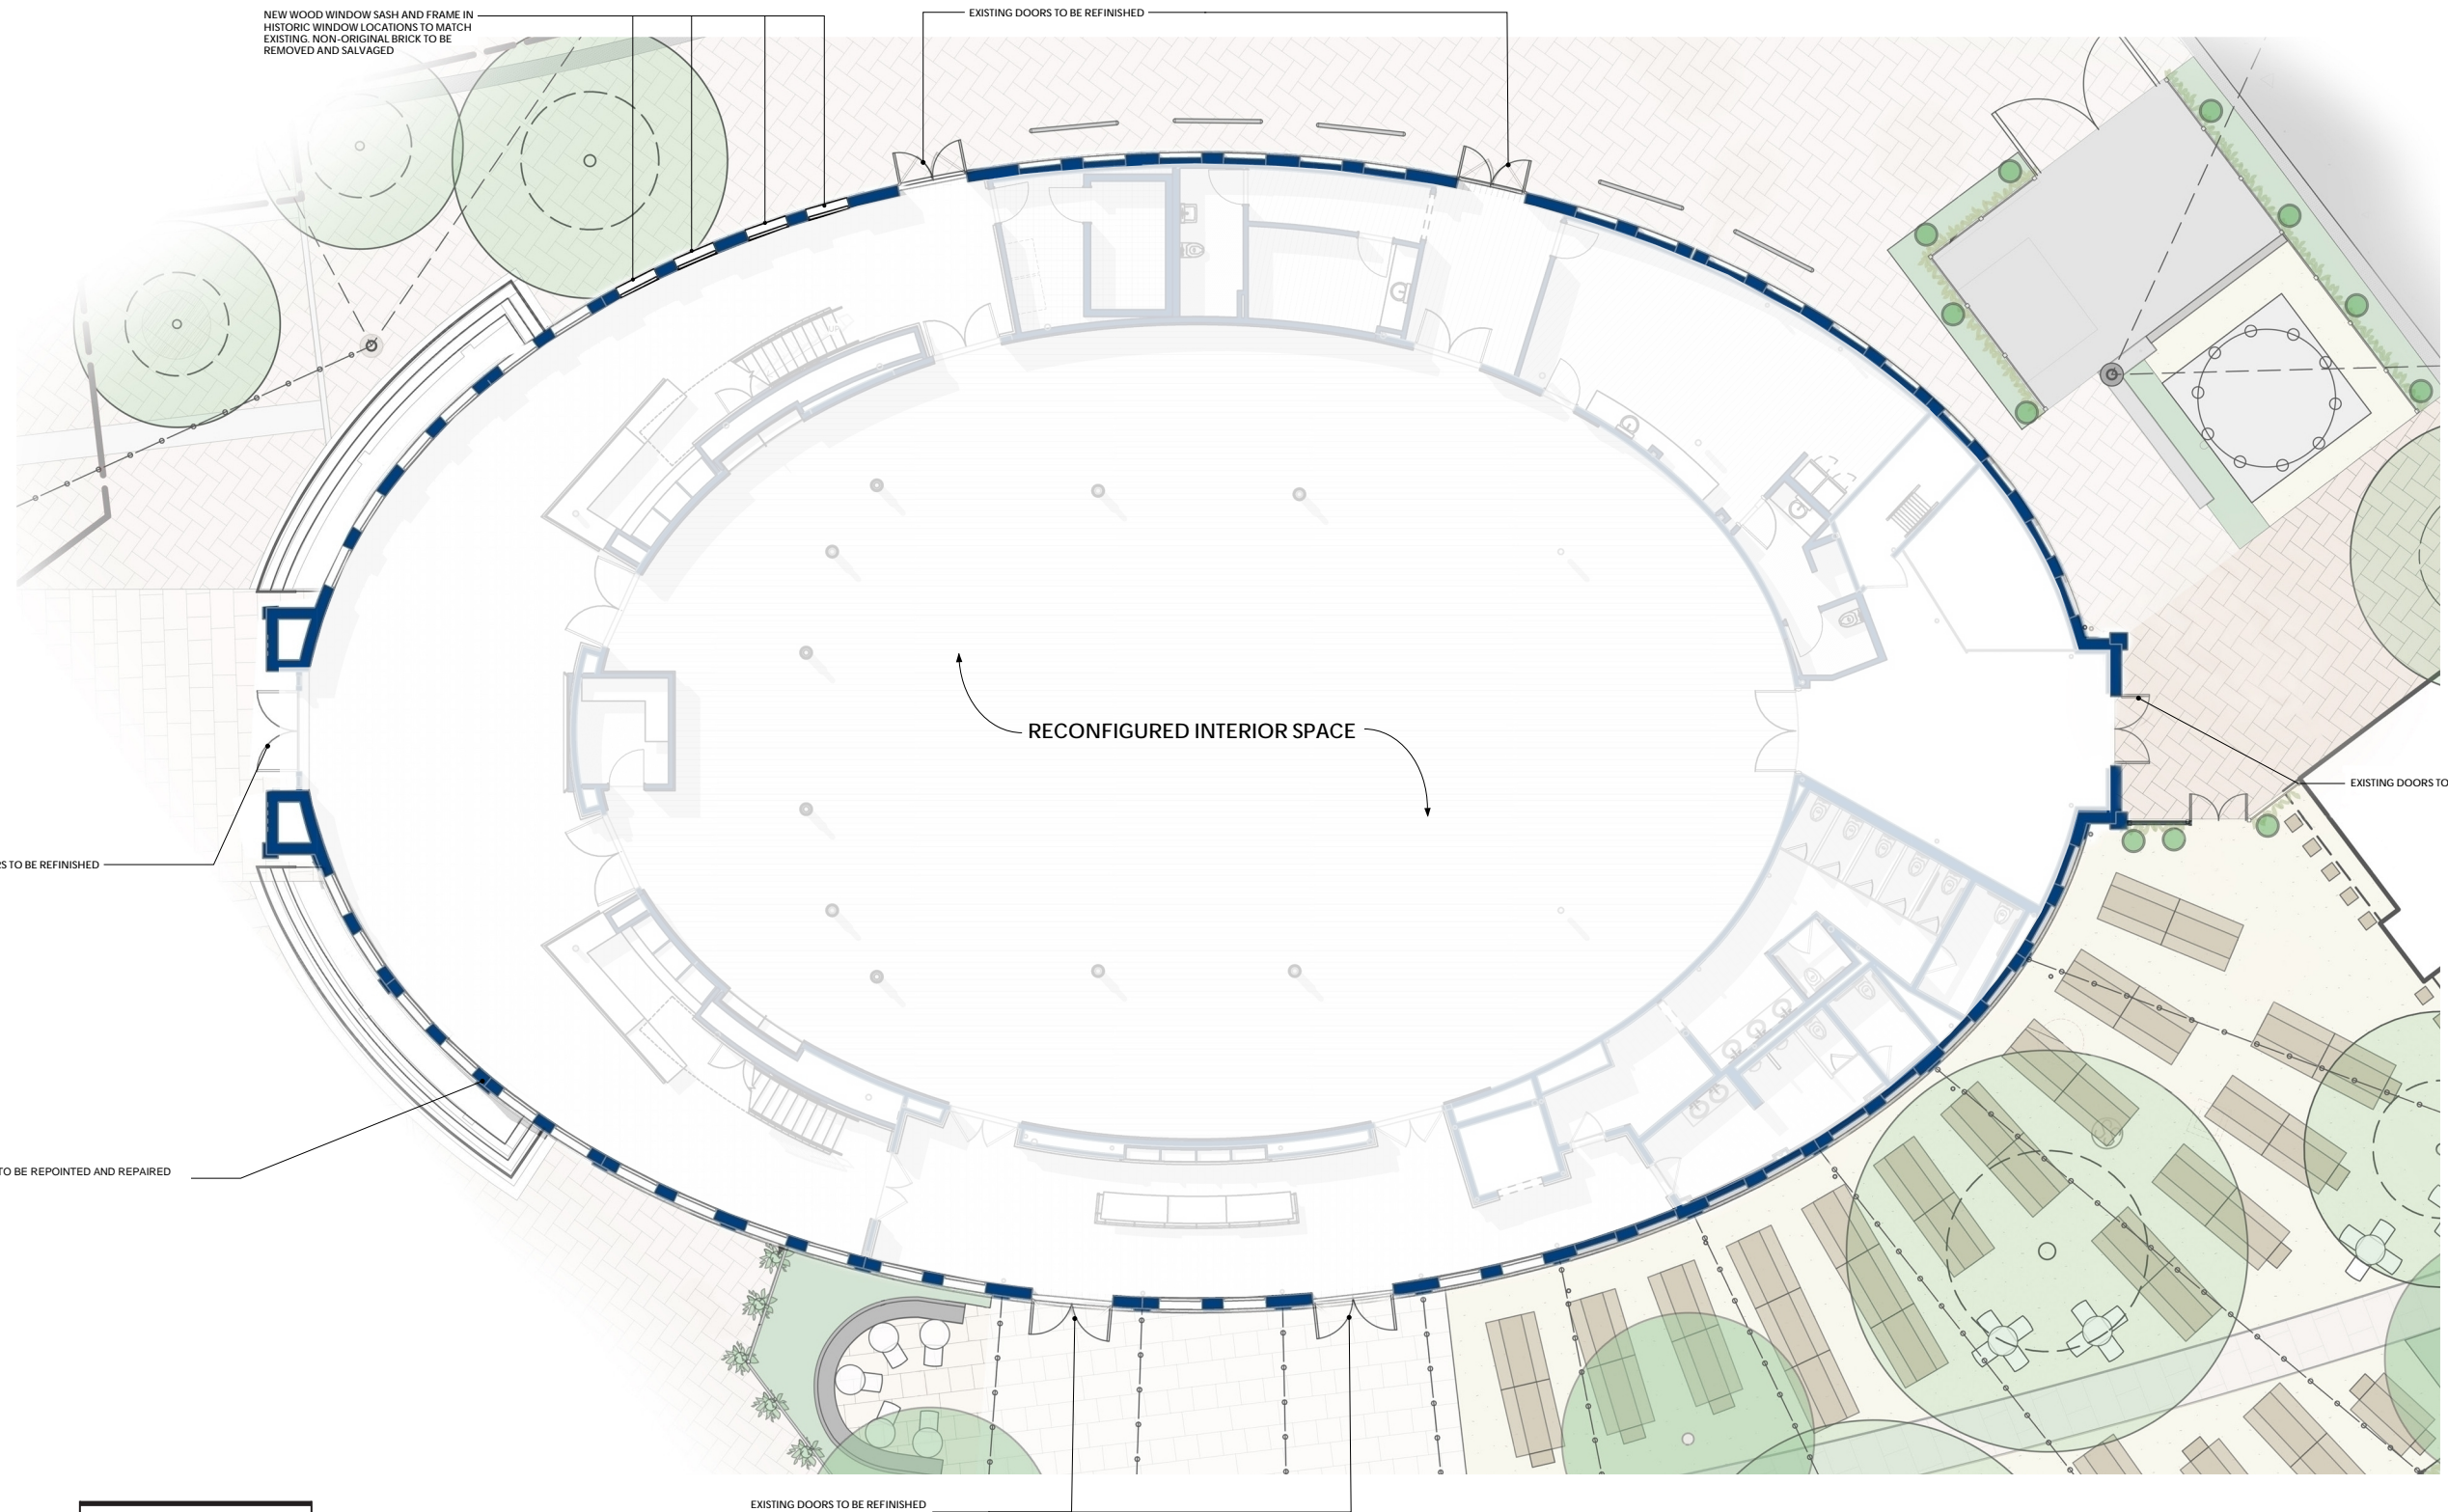

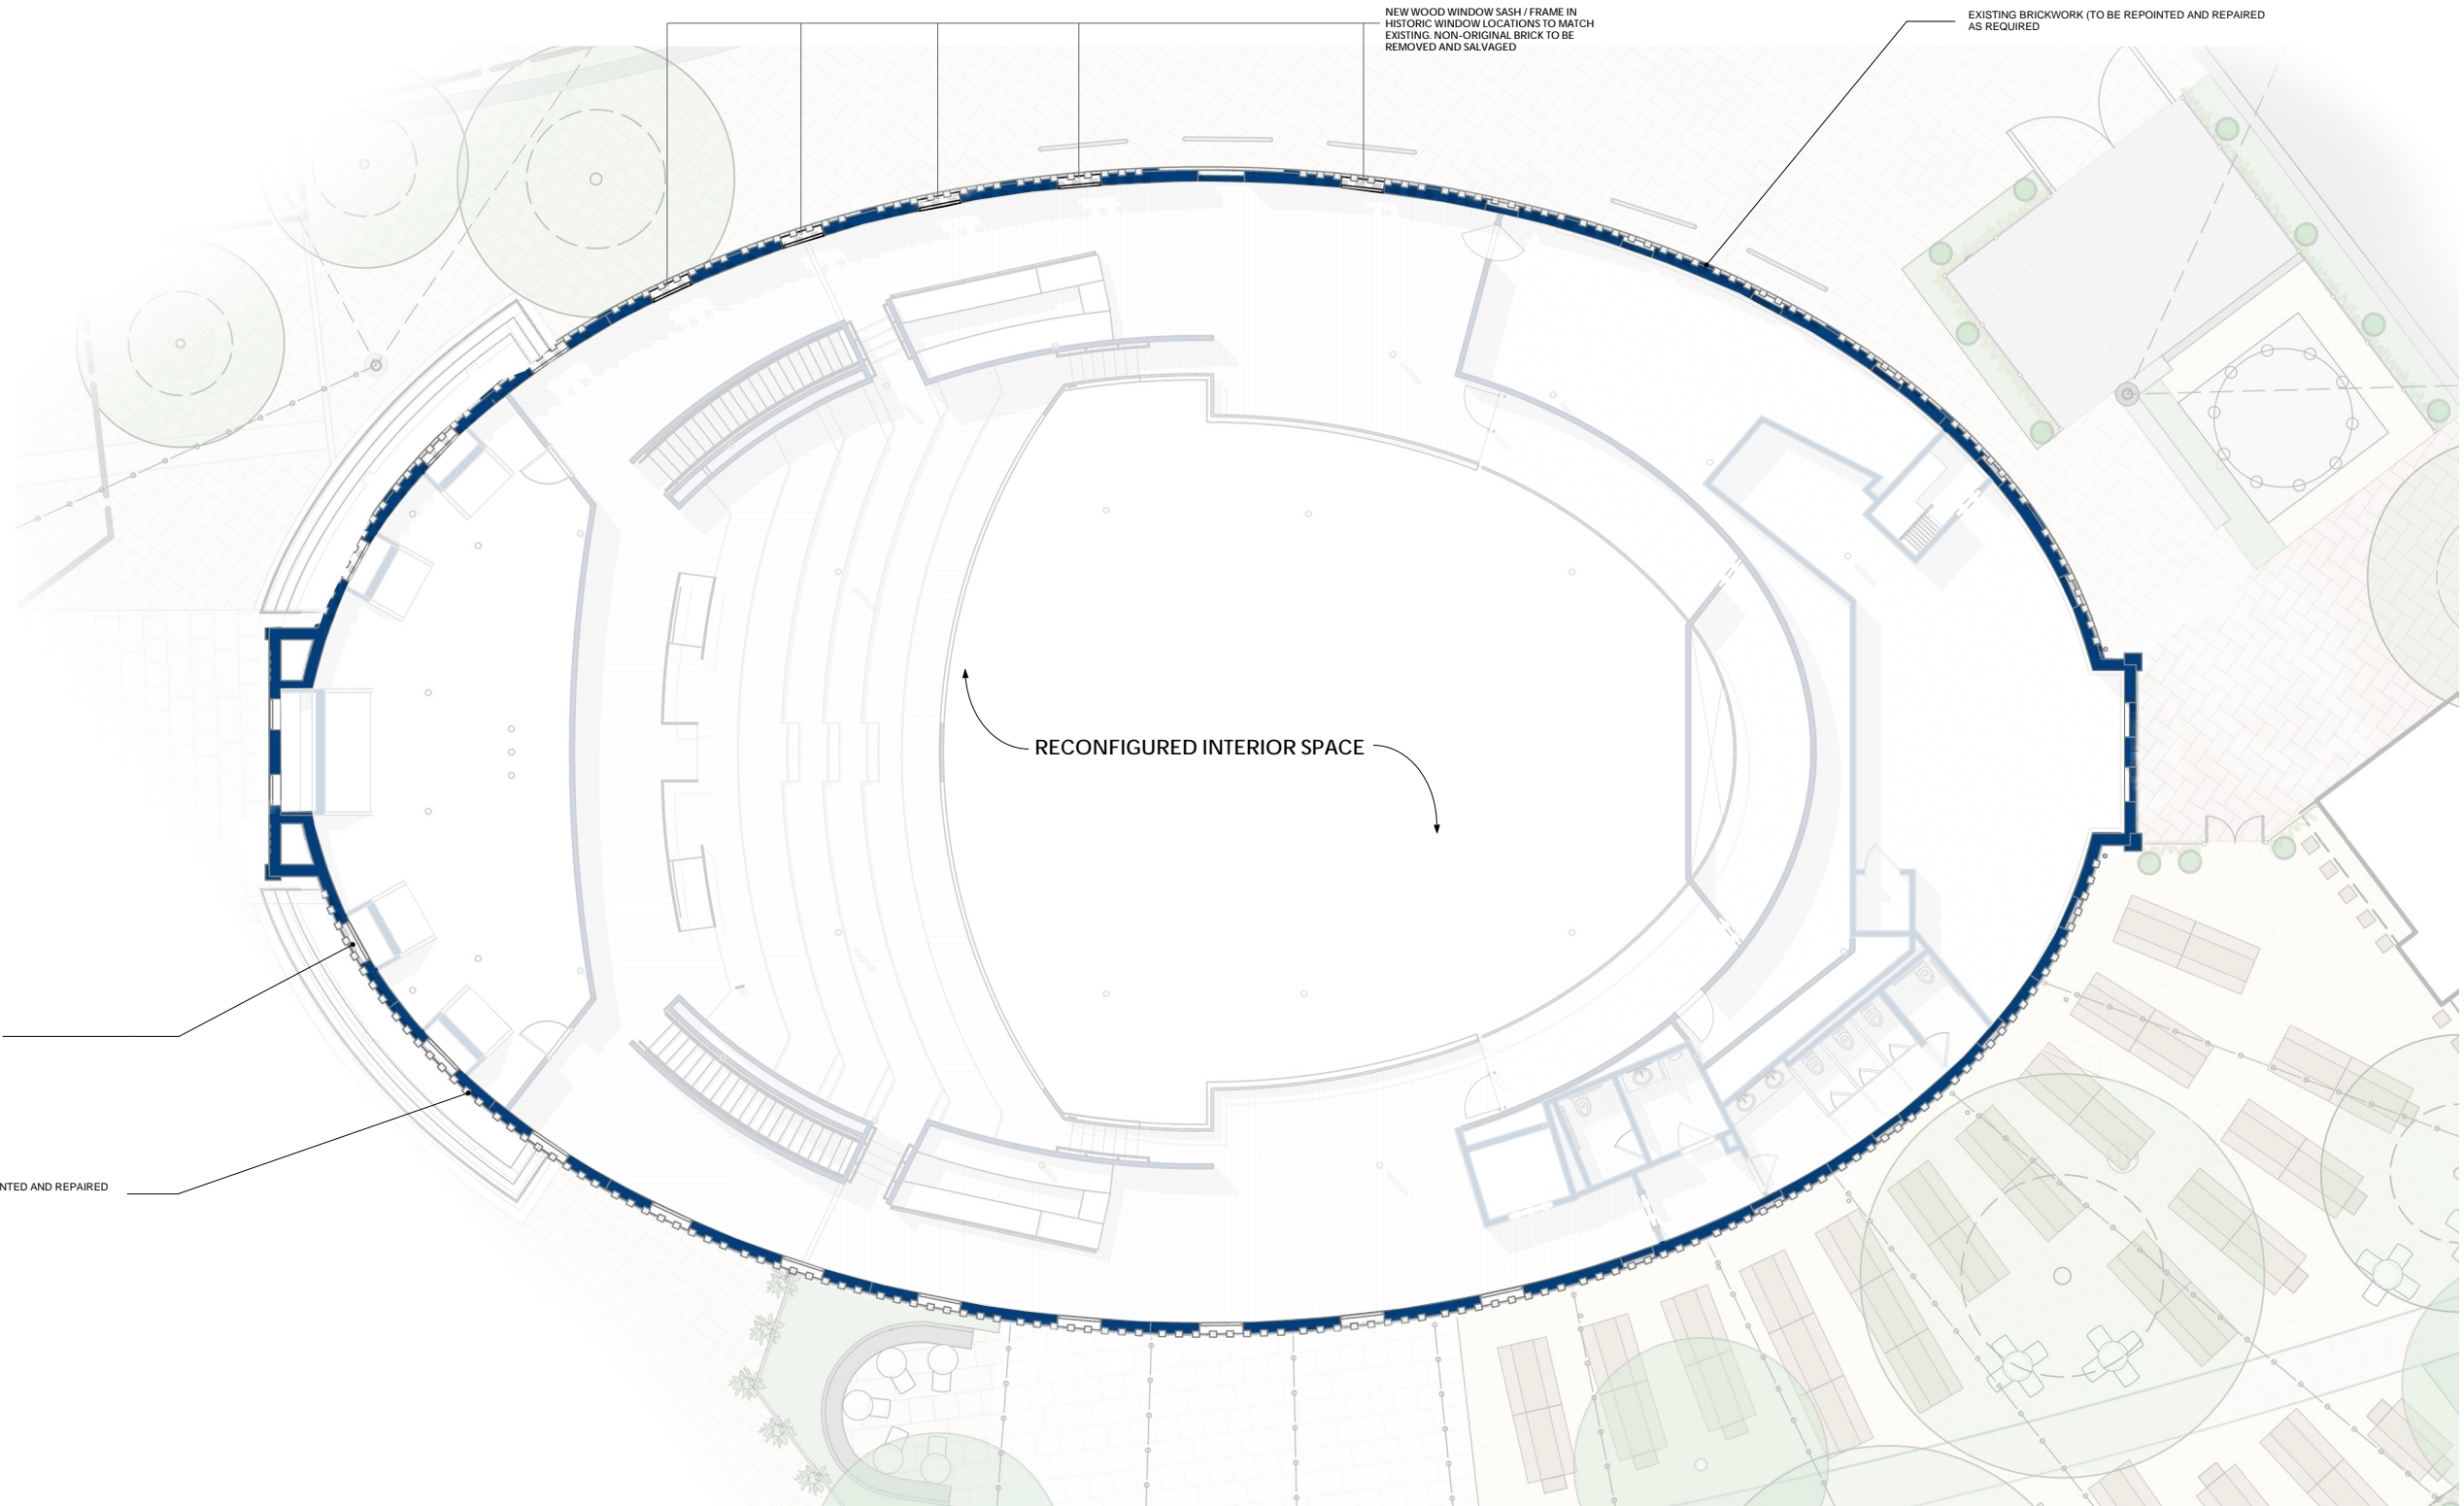

NEW WOOD WINDOW SASH / FRAME IN
HISTORIC WINDOW LOCATIONS TO MATCH
EXISTING. NON-ORIGINAL BRICK TO BE
REMOVED AND SALVAGED

EXISTING BRICKWORK (TO BE REPOINTED AND REPAIRED
AS REQUIRED)


RECONFIGURED INTERIOR SPACE

EXISTING WOOD WINDOW LOCATION


EXISTING BRICKWORK (TO BE REPOINTED AND REPAIRED
AS REQUIRED)



0' 10' 20' 40'

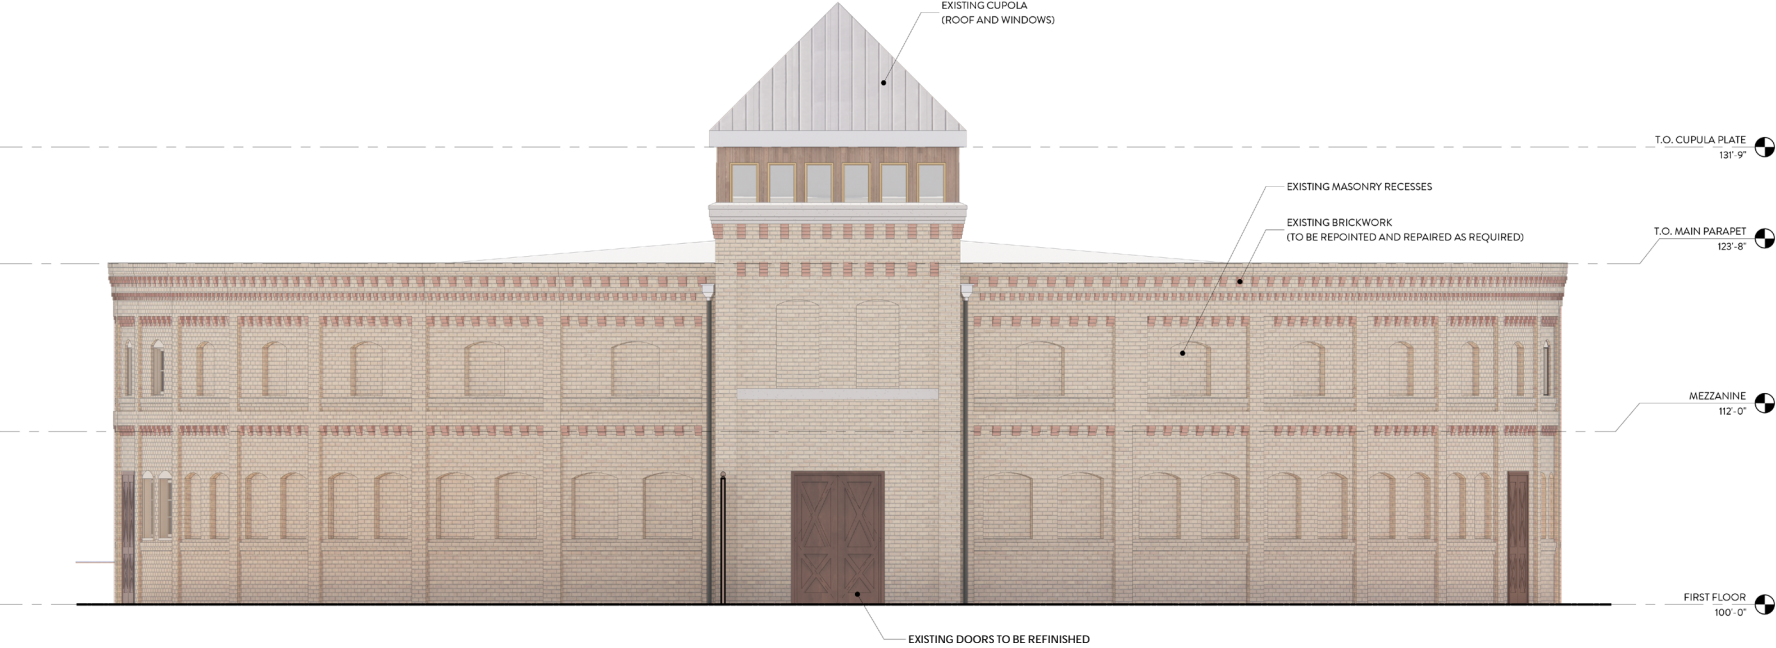


2 PROPOSED ELEVATION - NORTH

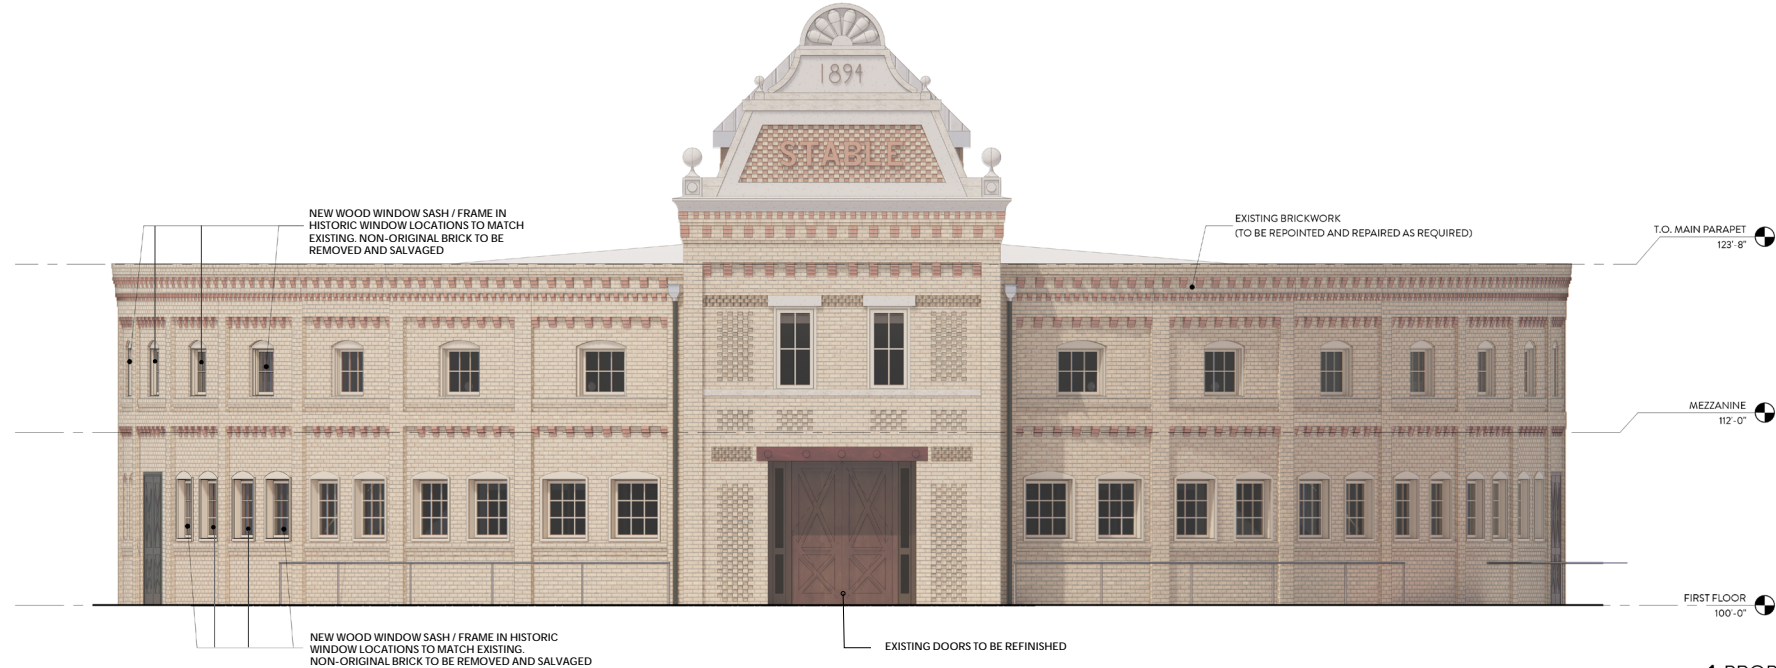


1 PROPOSED ELEVATION - SOUTH



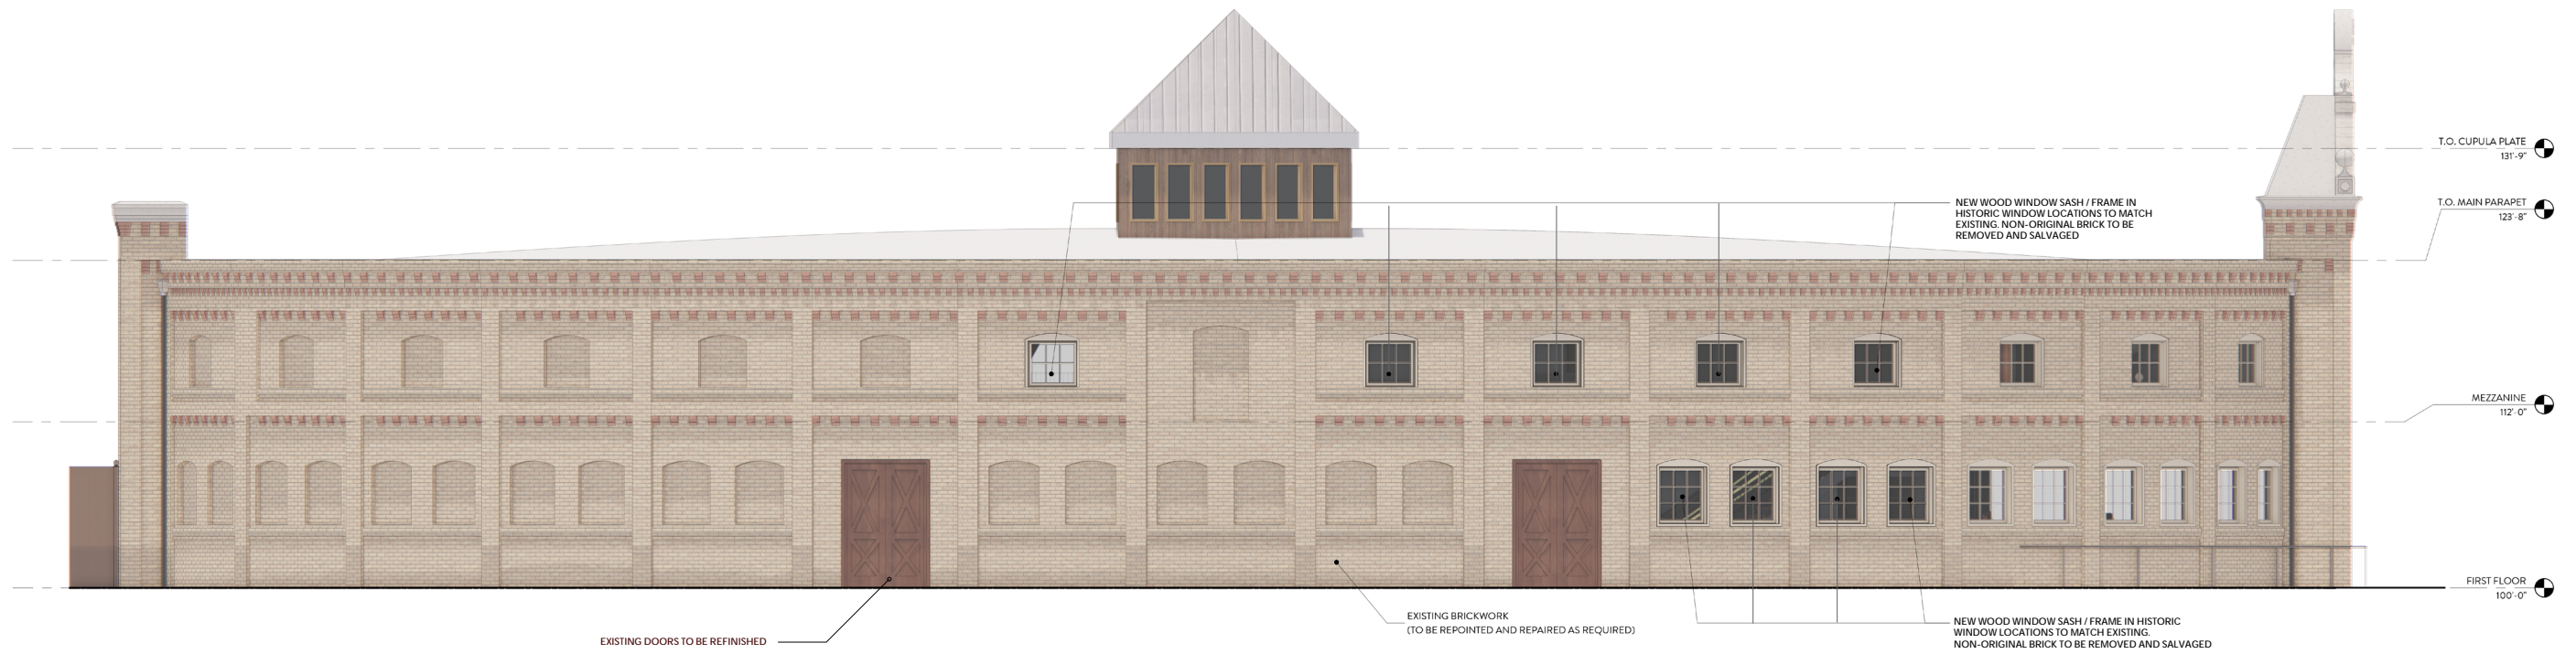

2 PROPOSED ELEVATION - WEST

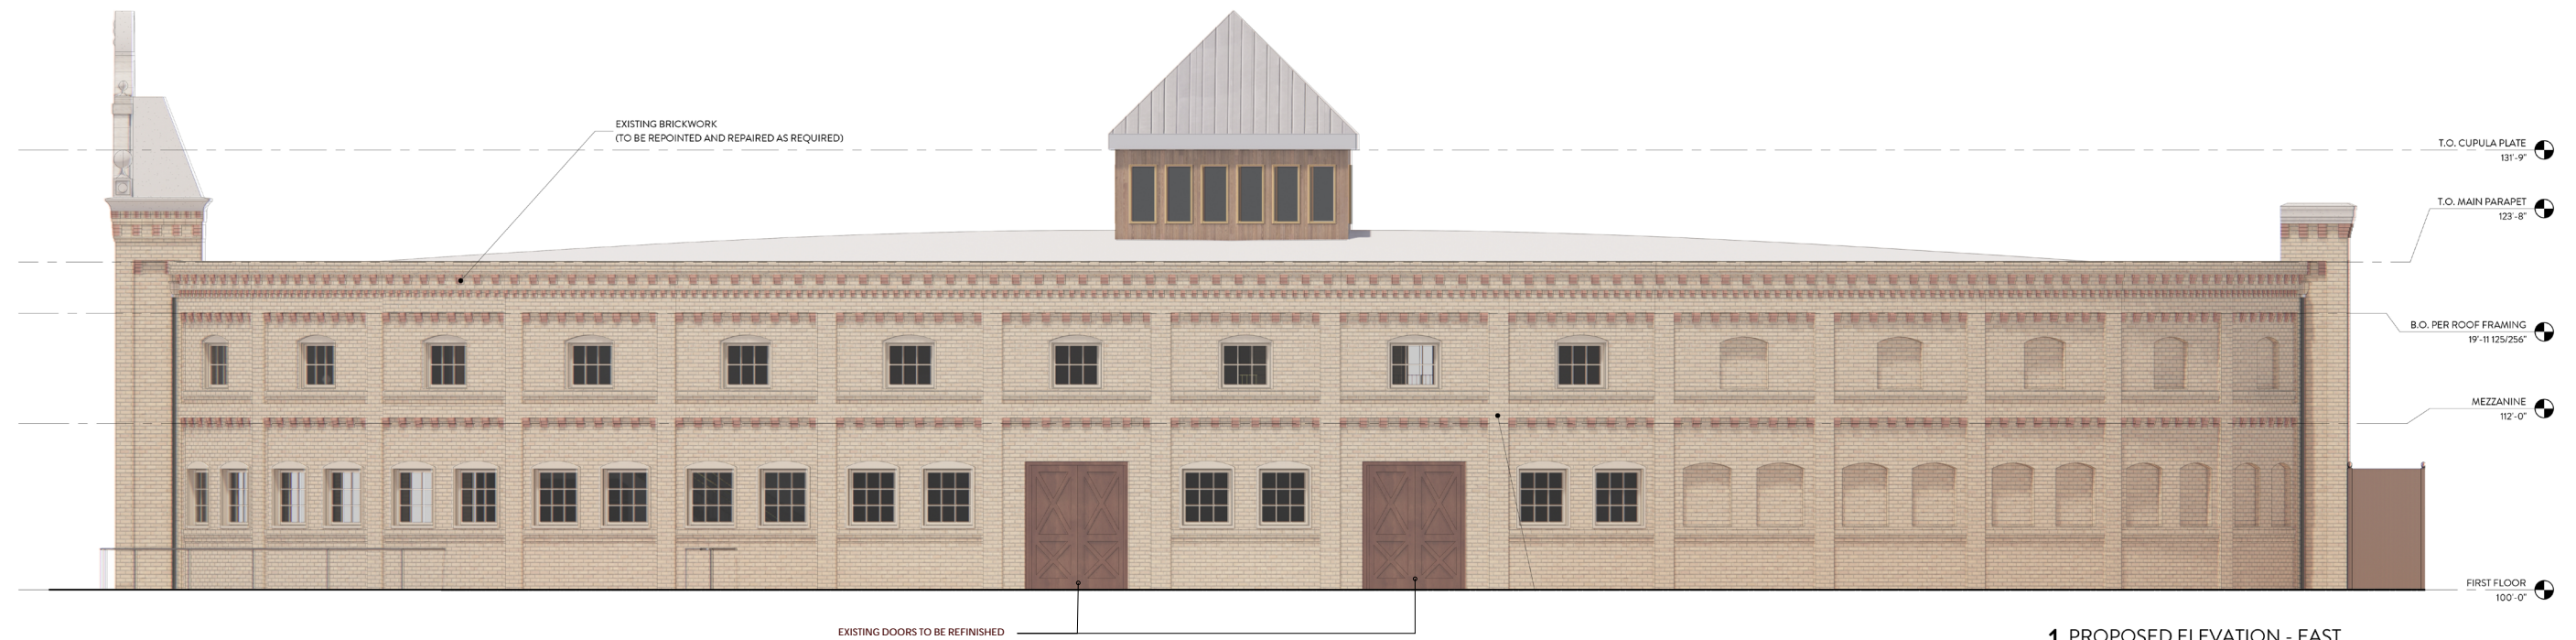

1 PROPOSED ELEVATION - EAST

